


Smoke

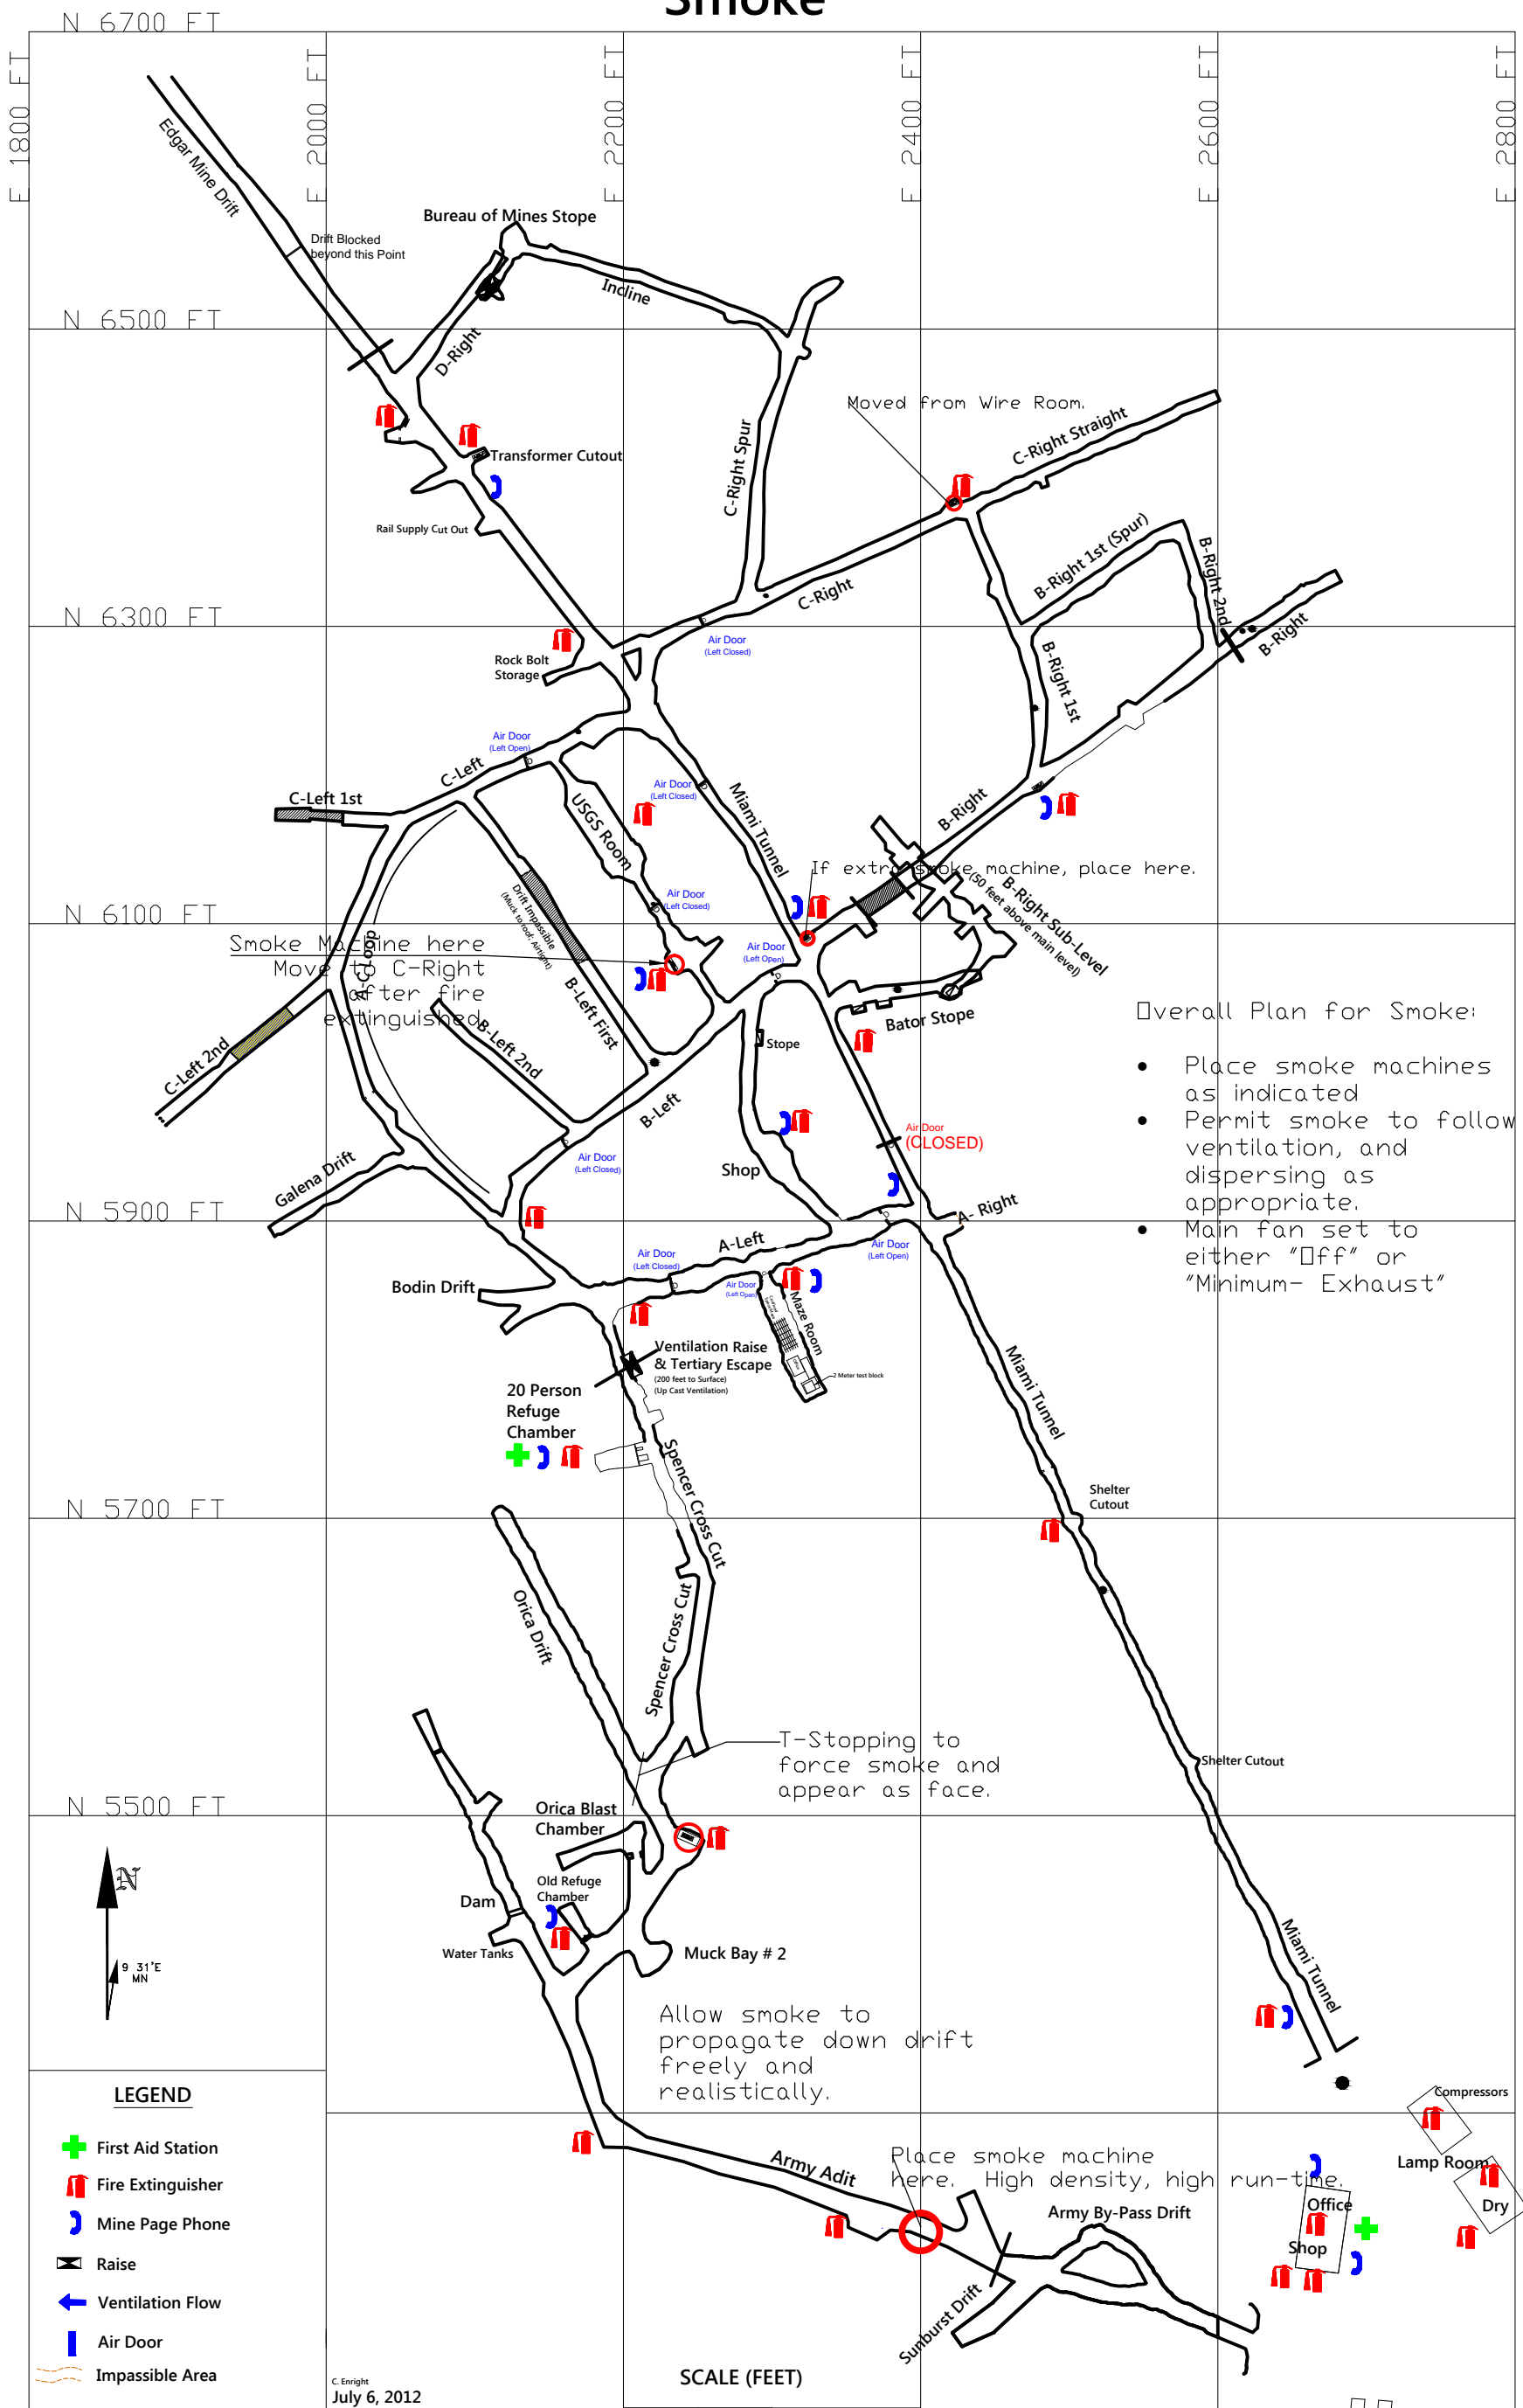

Overall Plan for Smoke:

- Place smoke machines as indicated
- Permit smoke to follow ventilation, and dispersing as appropriate.
- Main fan set to either "Off" or "Minimum- Exhaust"

LEGEND

- + First Aid Station
- Fire Extinguisher
- Mine Page Phone
- Raise
- Ventilation Flow
- Air Door
- Impassible Area

C. Enright
July 6, 2012

SCALE (FEET)

0 50 100 200
Idaho Springs, Colorado

Colorado School of Mines

Drill Shed
Fuel & Oil Storage