


VENT 1 AND 2

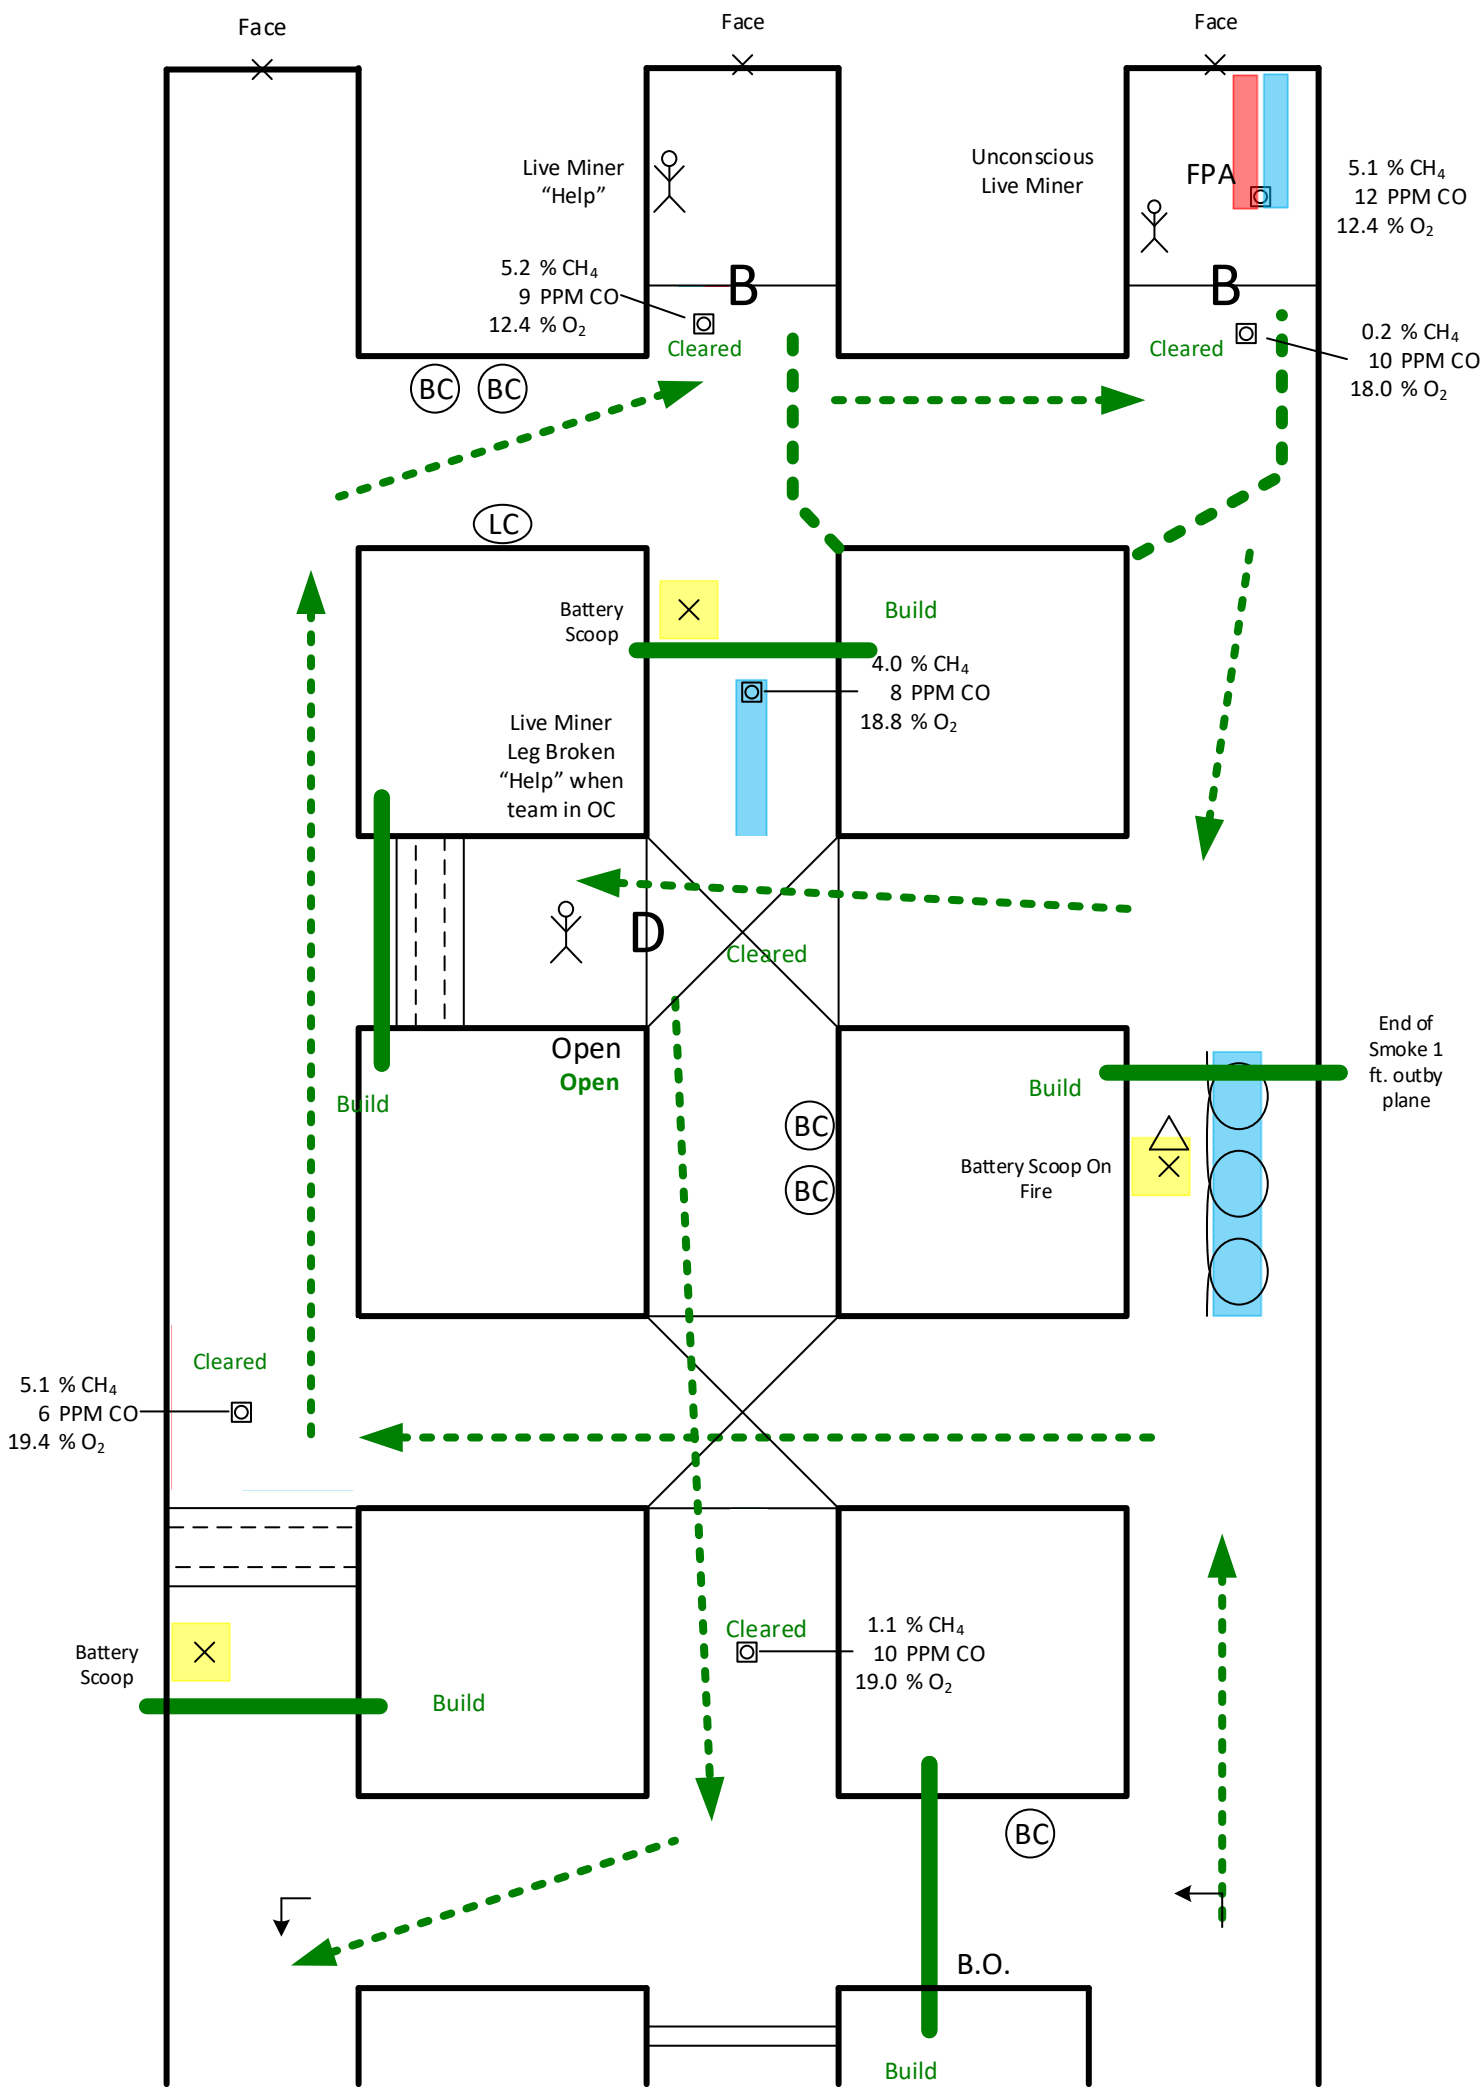

VENT 2 only  
requires  
moving line  
curtain from  
2 Entry to 3  
Entry and  
winging  
barricade